

KERSPLASH™ CONTOUR 4 PANEL CLIMBING WALL

CATALOG#: 2210777

SUPERSTRUCTURE:
 THE STRUCTURE SHALL CONSIST OF A 18' TALL FRAME. THE FRAME WILL INCLUDE AN 16' TALL SECTION FOR CLIMBING WITH THE UPPER 3 CLIMBING SECTIONS ANGLED 13 DEGREES. THE TOP 2' NON-CLIMBABLE SECTION OF THE CLIMBING WALL SHALL BE VERTICAL. THE SUPERSTRUCTURE OF THE WALL SHALL BE CONSTRUCTED EXCLUSIVELY FROM 304L (LOW CARBON CONTENT) 1.50" SQUARE TUBING STAINLESS STEEL WITH .120", .083", AND .065" WALL THICKNESS. THE STRUCTURE SHALL BE MODULAR ALLOWING FOR ECONOMICAL SHIPPING AND ON-SITE ASSEMBLY. THE STAINLESS WELDMENTS SHALL BE POWDER COATED WHITE TO WITHSTAND THE AQUATIC ENVIRONMENT.

PANELS:
 CRYSTAL CLEAR PANELS SHALL BE FABRICATED OF OUTDOOR RATED, DOUBLE SIDE UV PROTECTED, POLYCARBONATE FOR SUPERIOR STRENGTH AND IMPACT RESISTANCE. PANELS SHALL HAVE 8 HOLES ON THE PERIMETER FOR MOUNTING THE FRAME AND 9 SETS OF HOLES TO ALLOW FOR HANDHOLD MOUNTING. PANELS SHALL BE 4' BY 4' DIMENSIONALLY AND ALL SHARP EDGES MECHANICALLY ROUNDED. THE TOP 2' PANEL SHALL HAVE NO HAND HOLDS OR GRASPABLE SURFACE FEATURES TO DETER CLIMBING ABOVE THE DESIGNATED CLIMBING PANELS. ALL PANELS SHALL BE CAPABLE OF WITHSTANDING THE AQUATIC ENVIRONMENT.

HOLDS:
 EACH CLIMBING PANEL SHALL COME WITH 6 HAND HOLDS. HAND HOLDS SHALL BE FABRICATED FROM A PROPRIETARY HYBRID RESIN WITH A FORMULATED UV-INHIBITED BLEND SPECIFICALLY ENGINEERED FOR THE AQUATIC ENVIRONMENT. HAND HOLDS SHALL BE ORANGE, YELLOW, AND RED.



ANCHORS:
 THE ANCHORS SHALL BE ENGINEERED TO WITHSTAND 105 MPH WIND LOAD WITH A SAFETY FACTOR, AND ANY FORCES INDUCED BY CLIMBING. THE ANCHORING SYSTEM SHALL CONSIST OF QTY. 6 REINFORCED 304L COLD FORMED STAINLESS STEEL BRACKETS THAT CLAMP THE CLIMBING FRAME WITH 18-8 STAINLESS STEEL 1/2"-13 HEX BOLTS. HEX BOLTS SHALL BE INSTALLED INTO EPOXY SET FEMALE THREADED ANCHORS SET PER THE MANUFACTURER INSTRUCTIONS

FASTENERS:
 ALL FASTENERS SHALL BE 18-8 S.S. AND CONNECTION POINTS OTHER THAT HAND HOLDS SHALL HAVE LOCK WASHERS OR NYLOC LOCKING ELEMENT NUTS.

FOOTING REQUIREMENTS:
 THE FOOTING REQUIREMENTS SHALL BE BASED ON A 105 MPH WIND LOAD, STANDARD 6" THICK POOL DECK SHALL BE SUFFICIENT.

POOL AND DECK REQUIREMENTS:
 9 FOOT RECOMMENDED DEPTH. 51" x 48" DECK FOOTPRINT. 4 FOOT CLEARANCE BEHIND THE WALL FOR WALKWAY. 5 FEET CLEARANCE ON EITHER SIDE OF THE WALL. 10 FOOT DROP ZONE. PLEASE CHECK STATE AND LOCAL CODE TO INSURE COMPLIANCE.

WARRANTY:
 SPECTRUM STANDARD

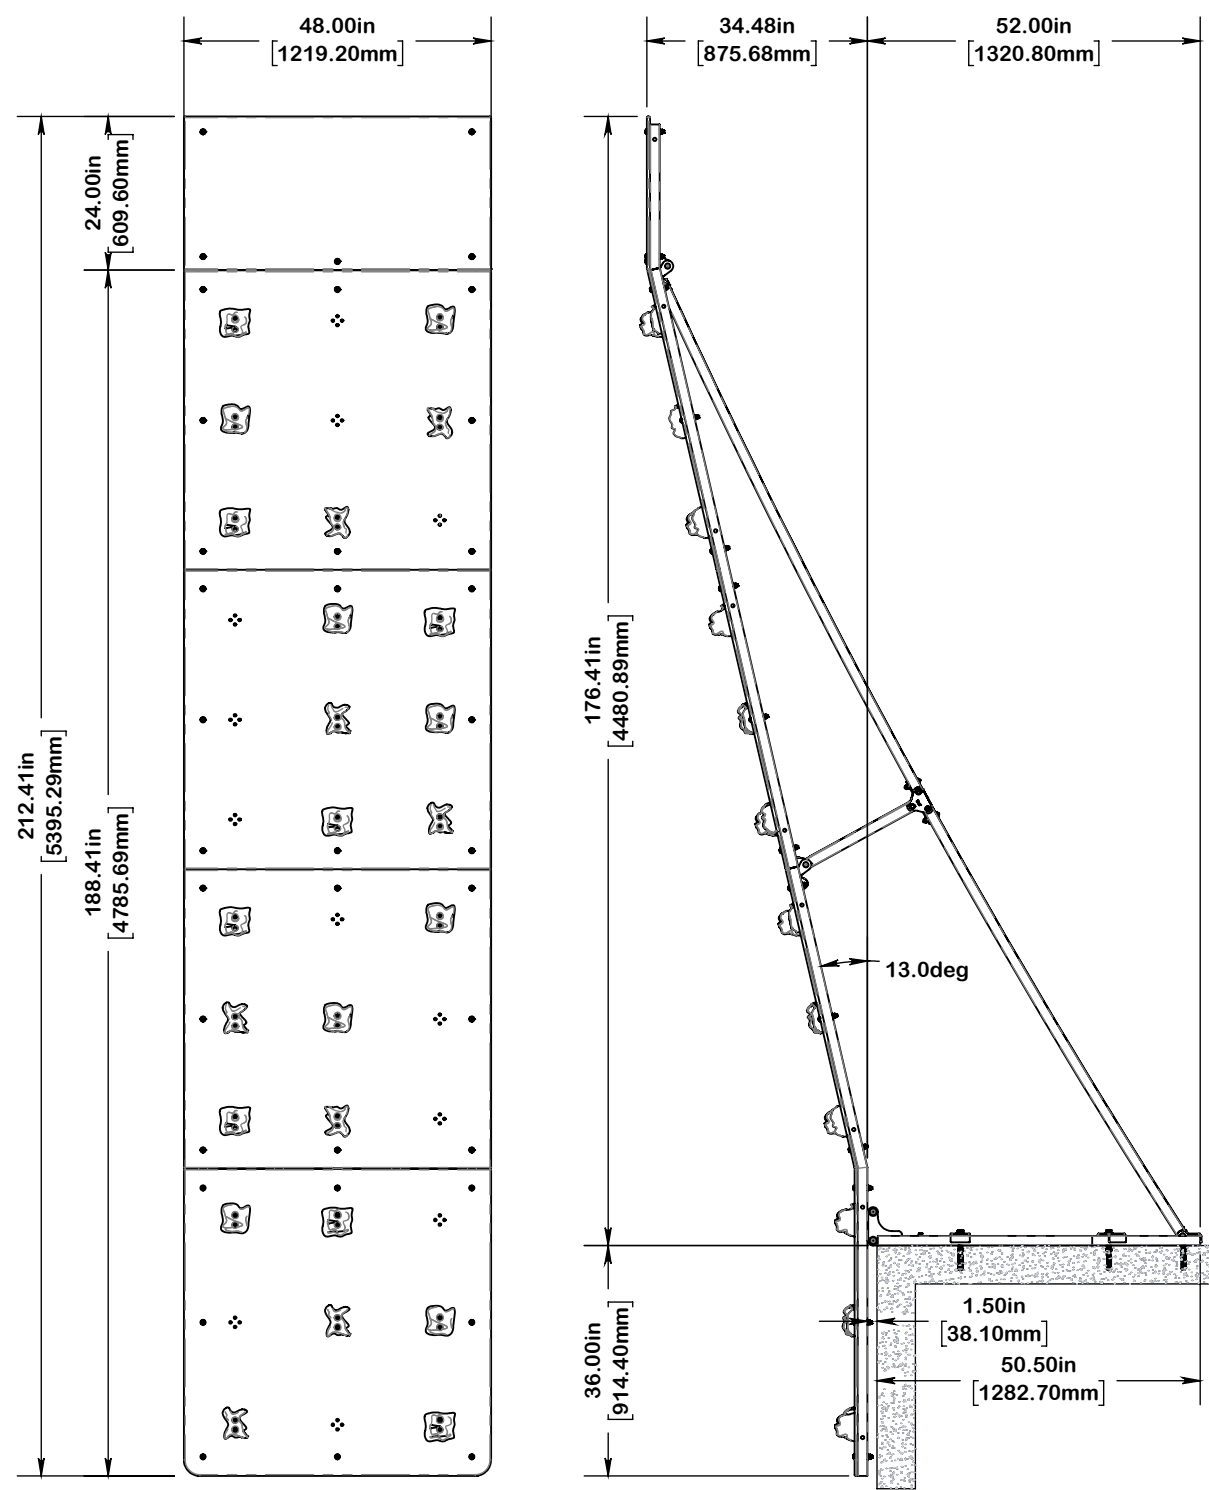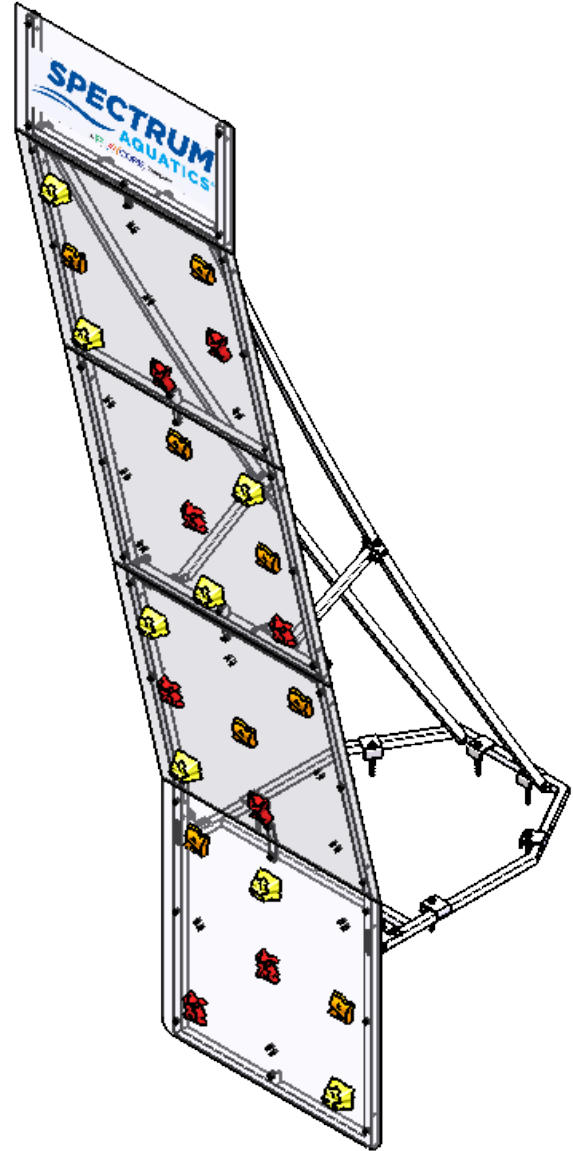

A PLAYCORE Company

7100 Spectrum Lane Missoula, Montana 59808
 800.791.8056 www.spectrumaquatics.com

ENGINEERING DATA				
PRODUCT:	KERSPLASH CONTOUR TALL -			
MODEL #:	2210777	CATALOG #:	2210777	REVISION: A
MATERIAL:	1.50" 304L SERIES STAINLESS SQUARE TUBE			
FINISH #:	WHITE POWDER COAT			

NOTE:
 DIMENSIONS VARY WITH SPECIFIC APPLICATIONS. SPECIFICATIONS ARE NOMINAL AND ARE SUBJECT TO CHANGE. PLEASE CONTACT SPECTRUM AQUATICS FOR CUSTOM APPLICATIONS